




C15012 Production Drawing		Length	2590 mm	Mark: B1.1,B8.1
Product Code	PC15012P	Mass	14.97 kg	
Quantity	2	Elongated Holes	18 x 22 mm	

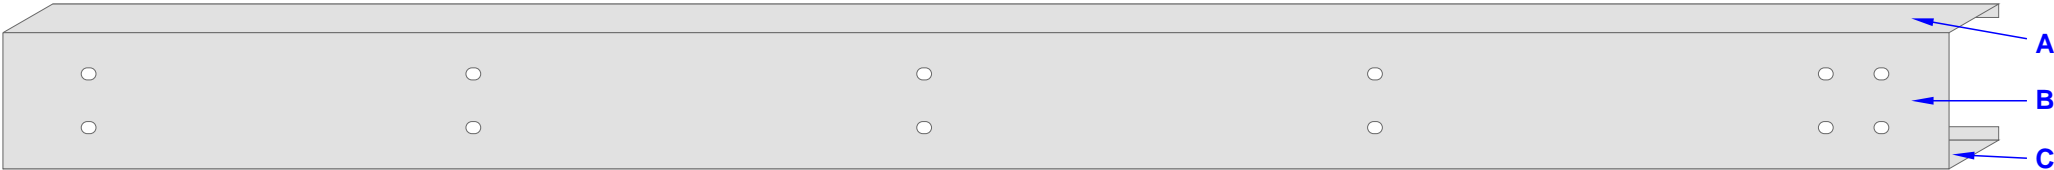


View A: 64 mm Flange · Plan View · Punch Center Line 32 mm from Web

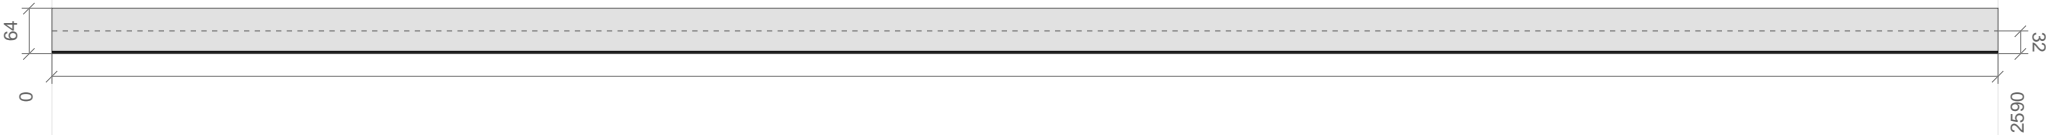


View B: 152 mm Web · Elevation · 60 mm Web Punch Spacing · 76 mm Center Line

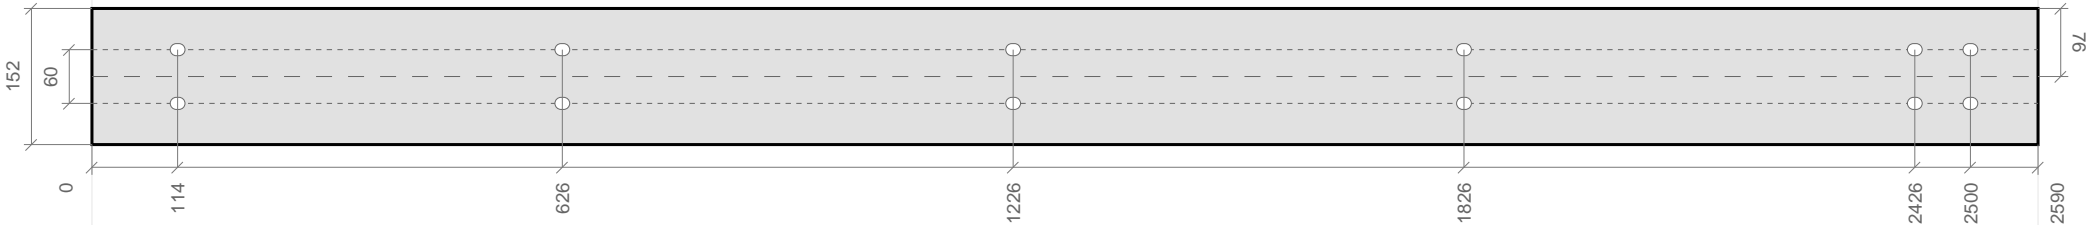


View C: 64 mm Flange · Plan View · Punch Center Line 32 mm from Web

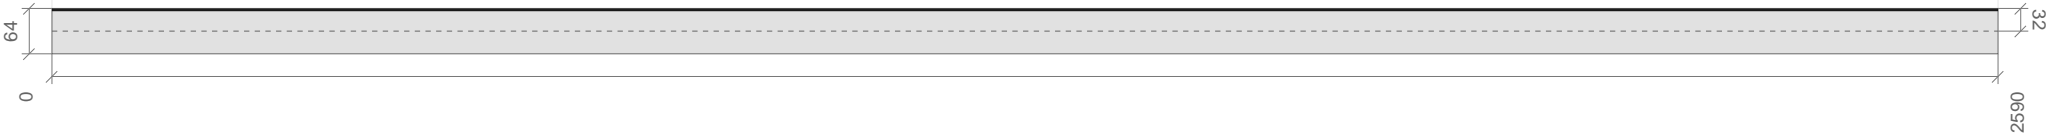


	PROJECT: Example 4864 x 10000 x 3000 3.0 kPa Mezzanine Floor	PROJECT NUMBER: 2911	© 2022 dm3 Solutions. The Information contained herein is Proprietary, Confidential and the Sole Property of dm3 Solutions. Reproduction in part or in whole is Prohibited without written approval. Unless specified otherwise, dimensions are in millimetres & drawings are not to scale. <a href="https://dm3solutions.com">Powered by dm3Solutions.com</a>			
	CLIENT: Example Customer	DRAWN BY: dm3 Solutions				
	ADDRESS: Example Street, Suburb WA 6000	DRAWN DATE: 2022-07-20	ISSUE: 1	SIZE: A4	SCALE: NTS	PAGE NUMBER 1 of 16


C15012 Production Drawing		Length	2274 mm	Mark: B1.2,B8.2
Product Code	PC15012P	Mass	13.144 kg	
Quantity	2	Elongated Holes	18 x 22 mm	

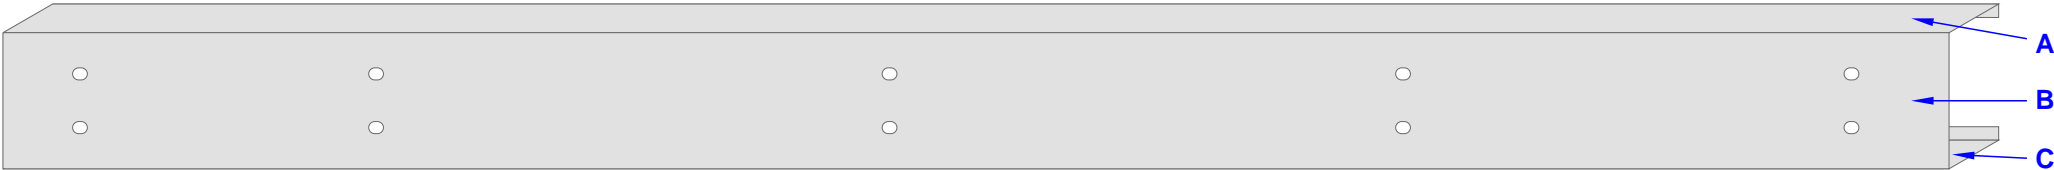

View A: 64 mm Flange · Plan View · Punch Center Line 32 mm from Web

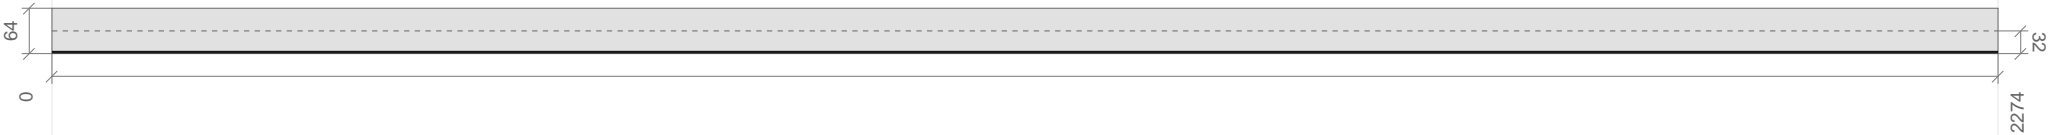


View B: 152 mm Web · Elevation · 60 mm Web Punch Spacing · 76 mm Center Line

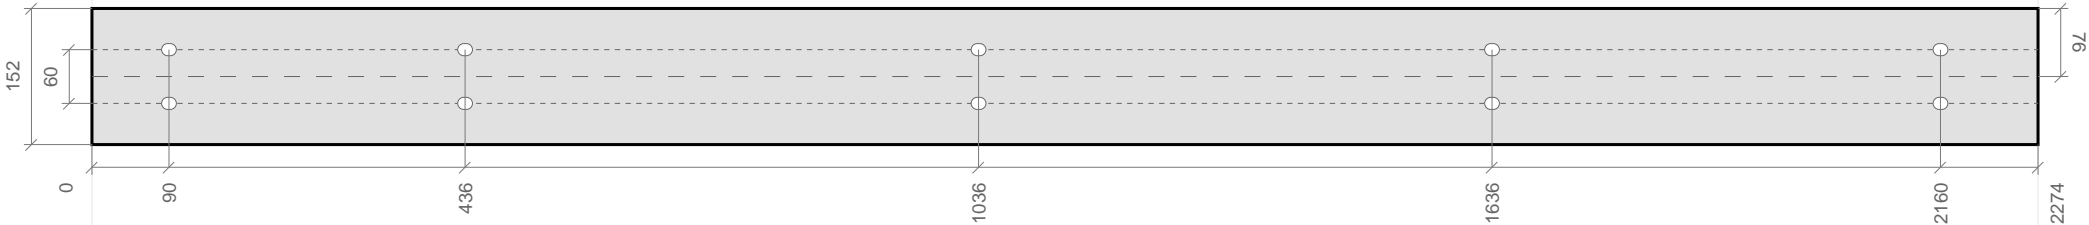


View C: 64 mm Flange · Plan View · Punch Center Line 32 mm from Web




	PROJECT: Example 4864 x 10000 x 3000 3.0 kPa Mezzanine Floor	PROJECT NUMBER: 2911	© 2022 dm3 Solutions. The Information contained herein is Proprietary, Confidential and the Sole Property of dm3 Solutions. Reproduction in part or in whole is Prohibited without written approval. Unless specified otherwise, dimensions are in millimetres & drawings are not to scale. <a href="https://dm3solutions.com">Powered by dm3Solutions.com</a>			
	CLIENT: Example Customer	DRAWN BY: dm3 Solutions				
	ADDRESS: Example Street, Suburb WA 6000	DRAWN DATE: 2022-07-20	ISSUE: 1	SIZE: A4	SCALE: NTS	PAGE NUMBER 2 of 16


C15012 Production Drawing		Length	2589 mm	Mark: B2.1,B3.1,B4.1,B5.1,B6.1,B7.1
Product Code	PC15012P	Mass	44.893 kg	
Quantity	6	Elongated Holes	18 x 22 mm	

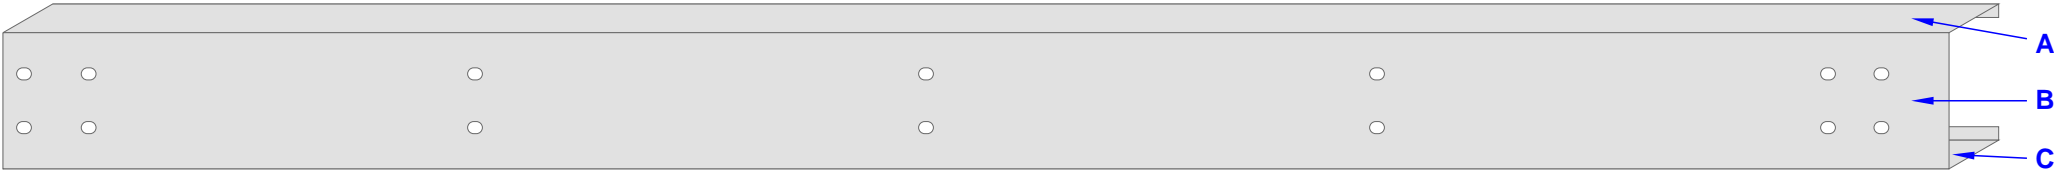


View A: 64 mm Flange · Plan View · Punch Center Line 32 mm from Web

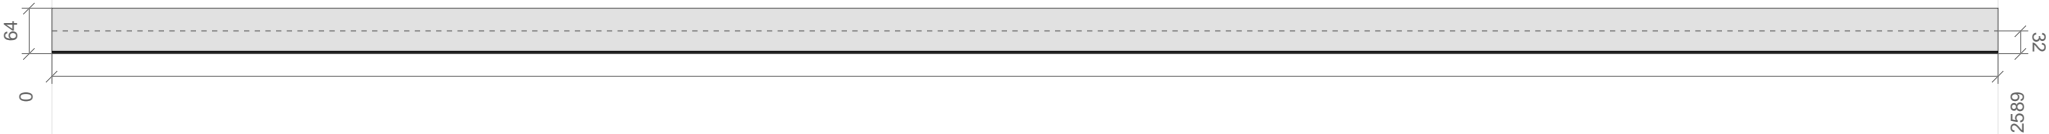


View B: 152 mm Web · Elevation · 60 mm Web Punch Spacing · 76 mm Center Line

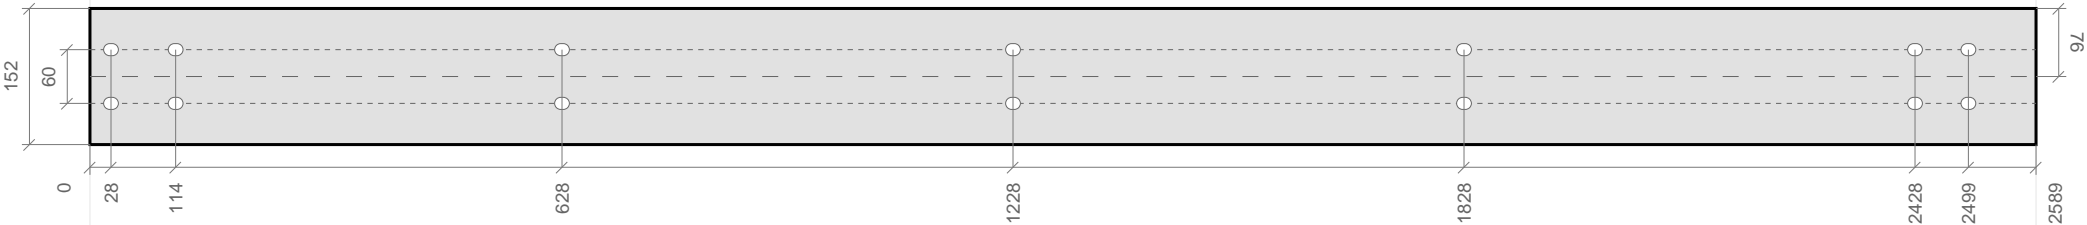


View C: 64 mm Flange · Plan View · Punch Center Line 32 mm from Web

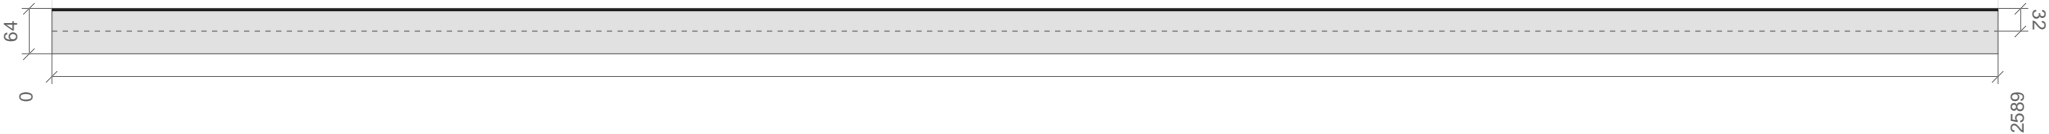


	PROJECT: Example 4864 x 10000 x 3000 3.0 kPa Mezzanine Floor	PROJECT NUMBER: 2911	© 2022 dm3 Solutions. The Information contained herein is Proprietary, Confidential and the Sole Property of dm3 Solutions. Reproduction in part or in whole is Prohibited without written approval. Unless specified otherwise, dimensions are in millimetres & drawings are not to scale. <a href="https://dm3solutions.com">Powered by dm3Solutions.com</a>			
	CLIENT: Example Customer	DRAWN BY: dm3 Solutions				
	ADDRESS: Example Street, Suburb WA 6000	DRAWN DATE: 2022-07-20	ISSUE: 1	SIZE: A4	SCALE: NTS	PAGE NUMBER 3 of 16


C15012 Production Drawing		Length	2275 mm	Mark: B2.2,B7.2
Product Code	PC15012P	Mass	13.15 kg	
Quantity	2	Elongated Holes	18 x 22 mm	

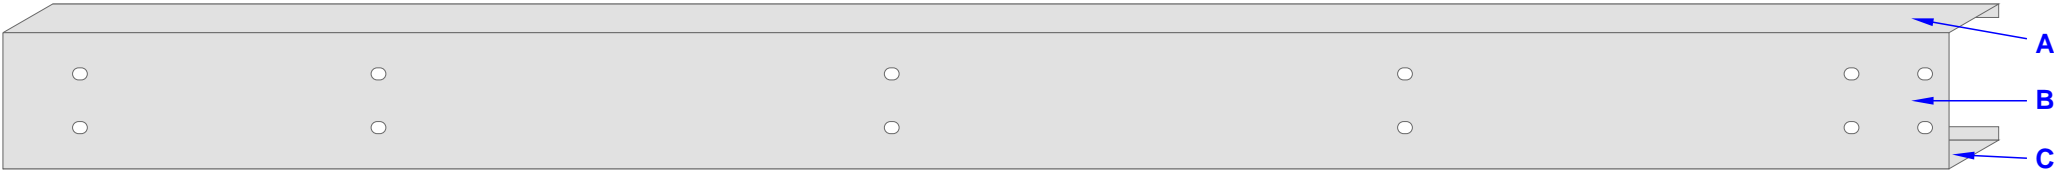


View A: 64 mm Flange · Plan View · Punch Center Line 32 mm from Web

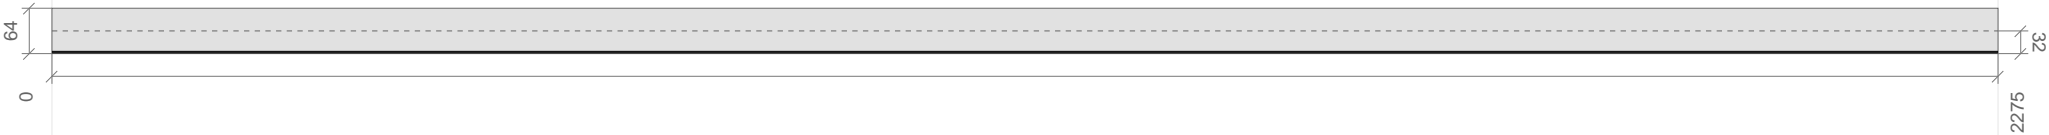


View B: 152 mm Web · Elevation · 60 mm Web Punch Spacing · 76 mm Center Line

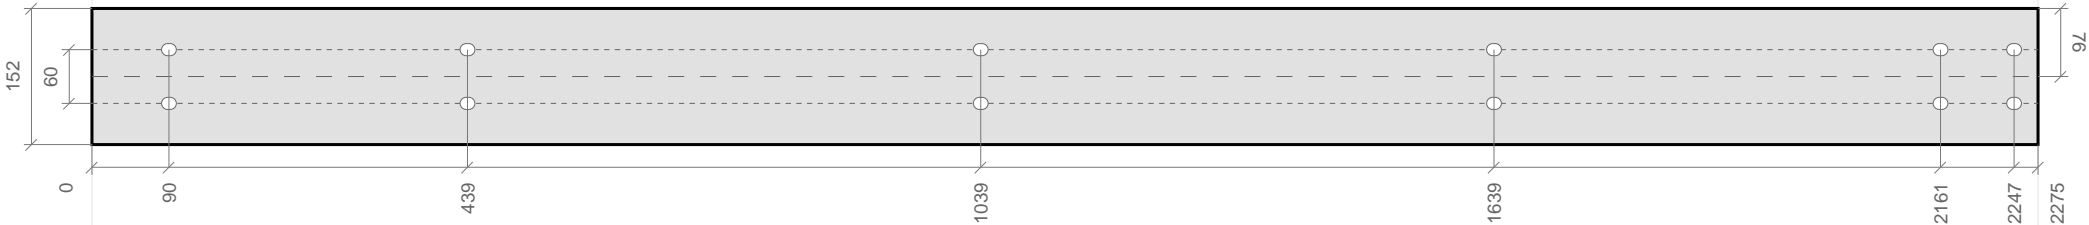


View C: 64 mm Flange · Plan View · Punch Center Line 32 mm from Web

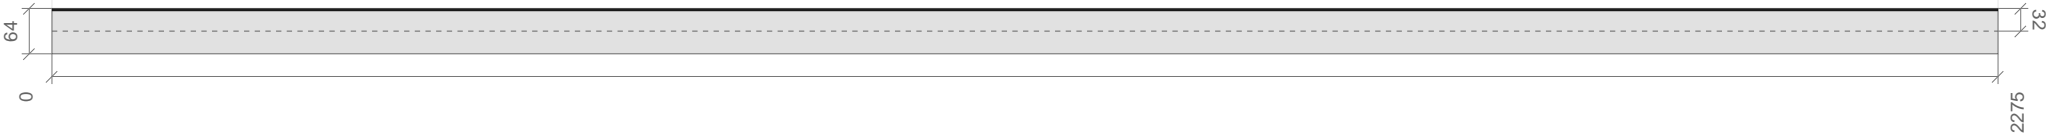


	PROJECT: Example 4864 x 10000 x 3000 3.0 kPa Mezzanine Floor	PROJECT NUMBER: 2911	© 2022 dm3 Solutions. The Information contained herein is Proprietary, Confidential and the Sole Property of dm3 Solutions. Reproduction in part or in whole is Prohibited without written approval. Unless specified otherwise, dimensions are in millimetres & drawings are not to scale. <a href="https://dm3solutions.com">Powered by dm3Solutions.com</a>			
	CLIENT: Example Customer	DRAWN BY: dm3 Solutions				
	ADDRESS: Example Street, Suburb WA 6000	DRAWN DATE: 2022-07-20	ISSUE: 1	SIZE: A4	SCALE: NTS	PAGE NUMBER 4 of 16


C15012 Production Drawing		Length	2275 mm	Mark: B3.2,B6.2
Product Code	PC15012P	Mass	13.15 kg	
Quantity	2	Elongated Holes	18 x 22 mm	

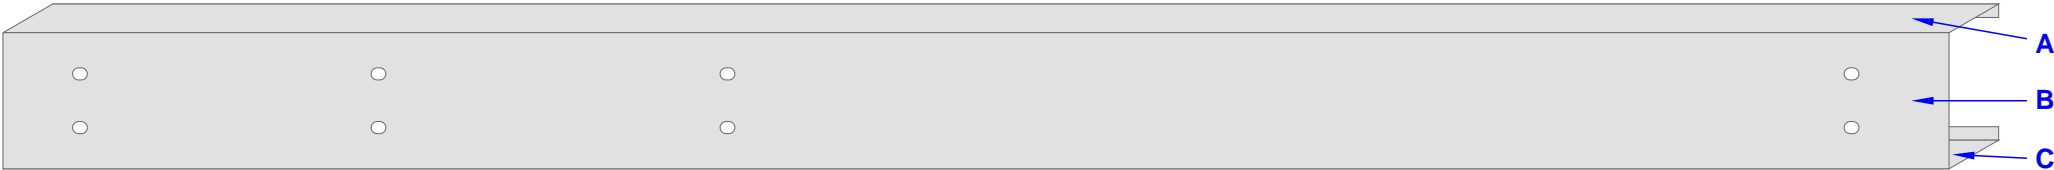

View A: 64 mm Flange · Plan View · Punch Center Line 32 mm from Web

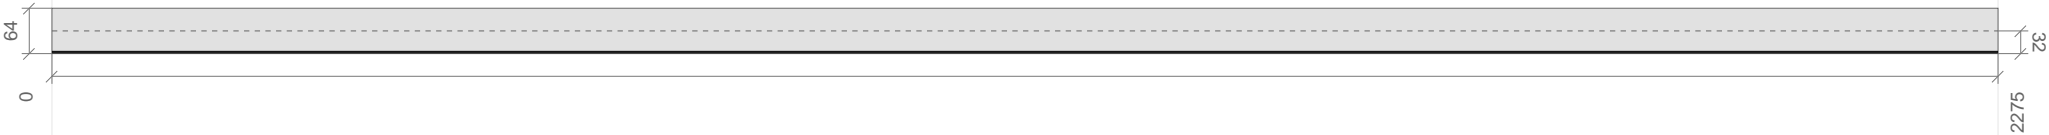


View B: 152 mm Web · Elevation · 60 mm Web Punch Spacing · 76 mm Center Line

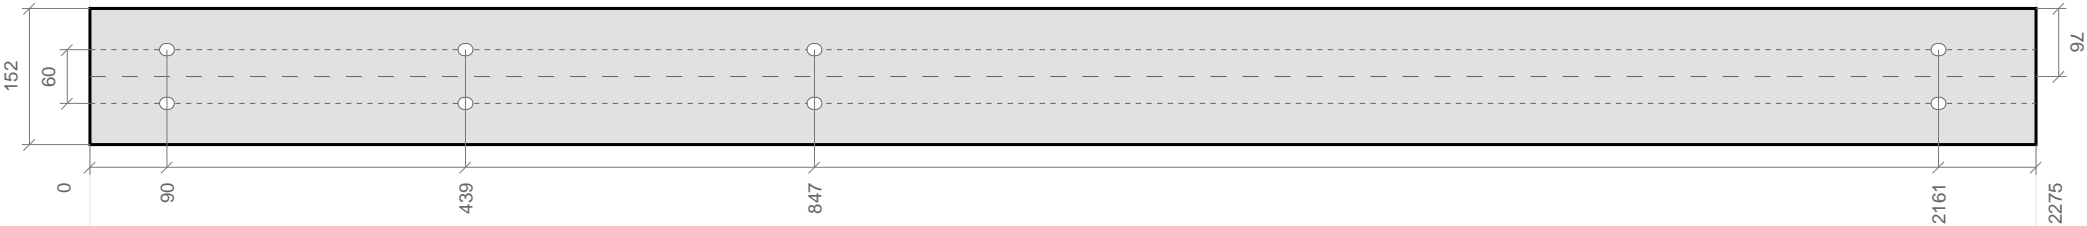

View C: 64 mm Flange · Plan View · Punch Center Line 32 mm from Web




	PROJECT: Example 4864 x 10000 x 3000 3.0 kPa Mezzanine Floor	PROJECT NUMBER: 2911	© 2022 dm3 Solutions. The Information contained herein is Proprietary, Confidential and the Sole Property of dm3 Solutions. Reproduction in part or in whole is Prohibited without written approval. Unless specified otherwise, dimensions are in millimetres & drawings are not to scale. <a href="https://dm3solutions.com">Powered by dm3Solutions.com</a>			
	CLIENT: Example Customer	DRAWN BY: dm3 Solutions				
	ADDRESS: Example Street, Suburb WA 6000	DRAWN DATE: 2022-07-20	ISSUE: 1	SIZE: A4	SCALE: NTS	PAGE NUMBER 5 of 16


C15012 Production Drawing		Length	875 mm	Mark: B4.2,B5.2
Product Code	PC15012P	Mass	5.058 kg	
Quantity	2	Elongated Holes	18 x 22 mm	




	PROJECT: Example 4864 x 10000 x 3000 3.0 kPa Mezzanine Floor	PROJECT NUMBER: 2911	© 2022 dm3 Solutions. The Information contained herein is Proprietary, Confidential and the Sole Property of dm3 Solutions. Reproduction in part or in whole is Prohibited without written approval. Unless specified otherwise, dimensions are in millimetres & drawings are not to scale. <a href="#">Powered by dm3Solutions.com</a>			
	CLIENT: Example Customer	DRAWN BY: dm3 Solutions				
	ADDRESS: Example Street, Suburb WA 6000	DRAWN DATE: 2022-07-20	ISSUE: 1	SIZE: A4	SCALE: NTS	PAGE NUMBER 6 of 16


C15012 Production Drawing		Length	2312 mm	Mark: J1.1,J1.3
Product Code	PC15012P	Mass	13.363 kg	
Quantity	2	Elongated Holes	18 x 22 mm	

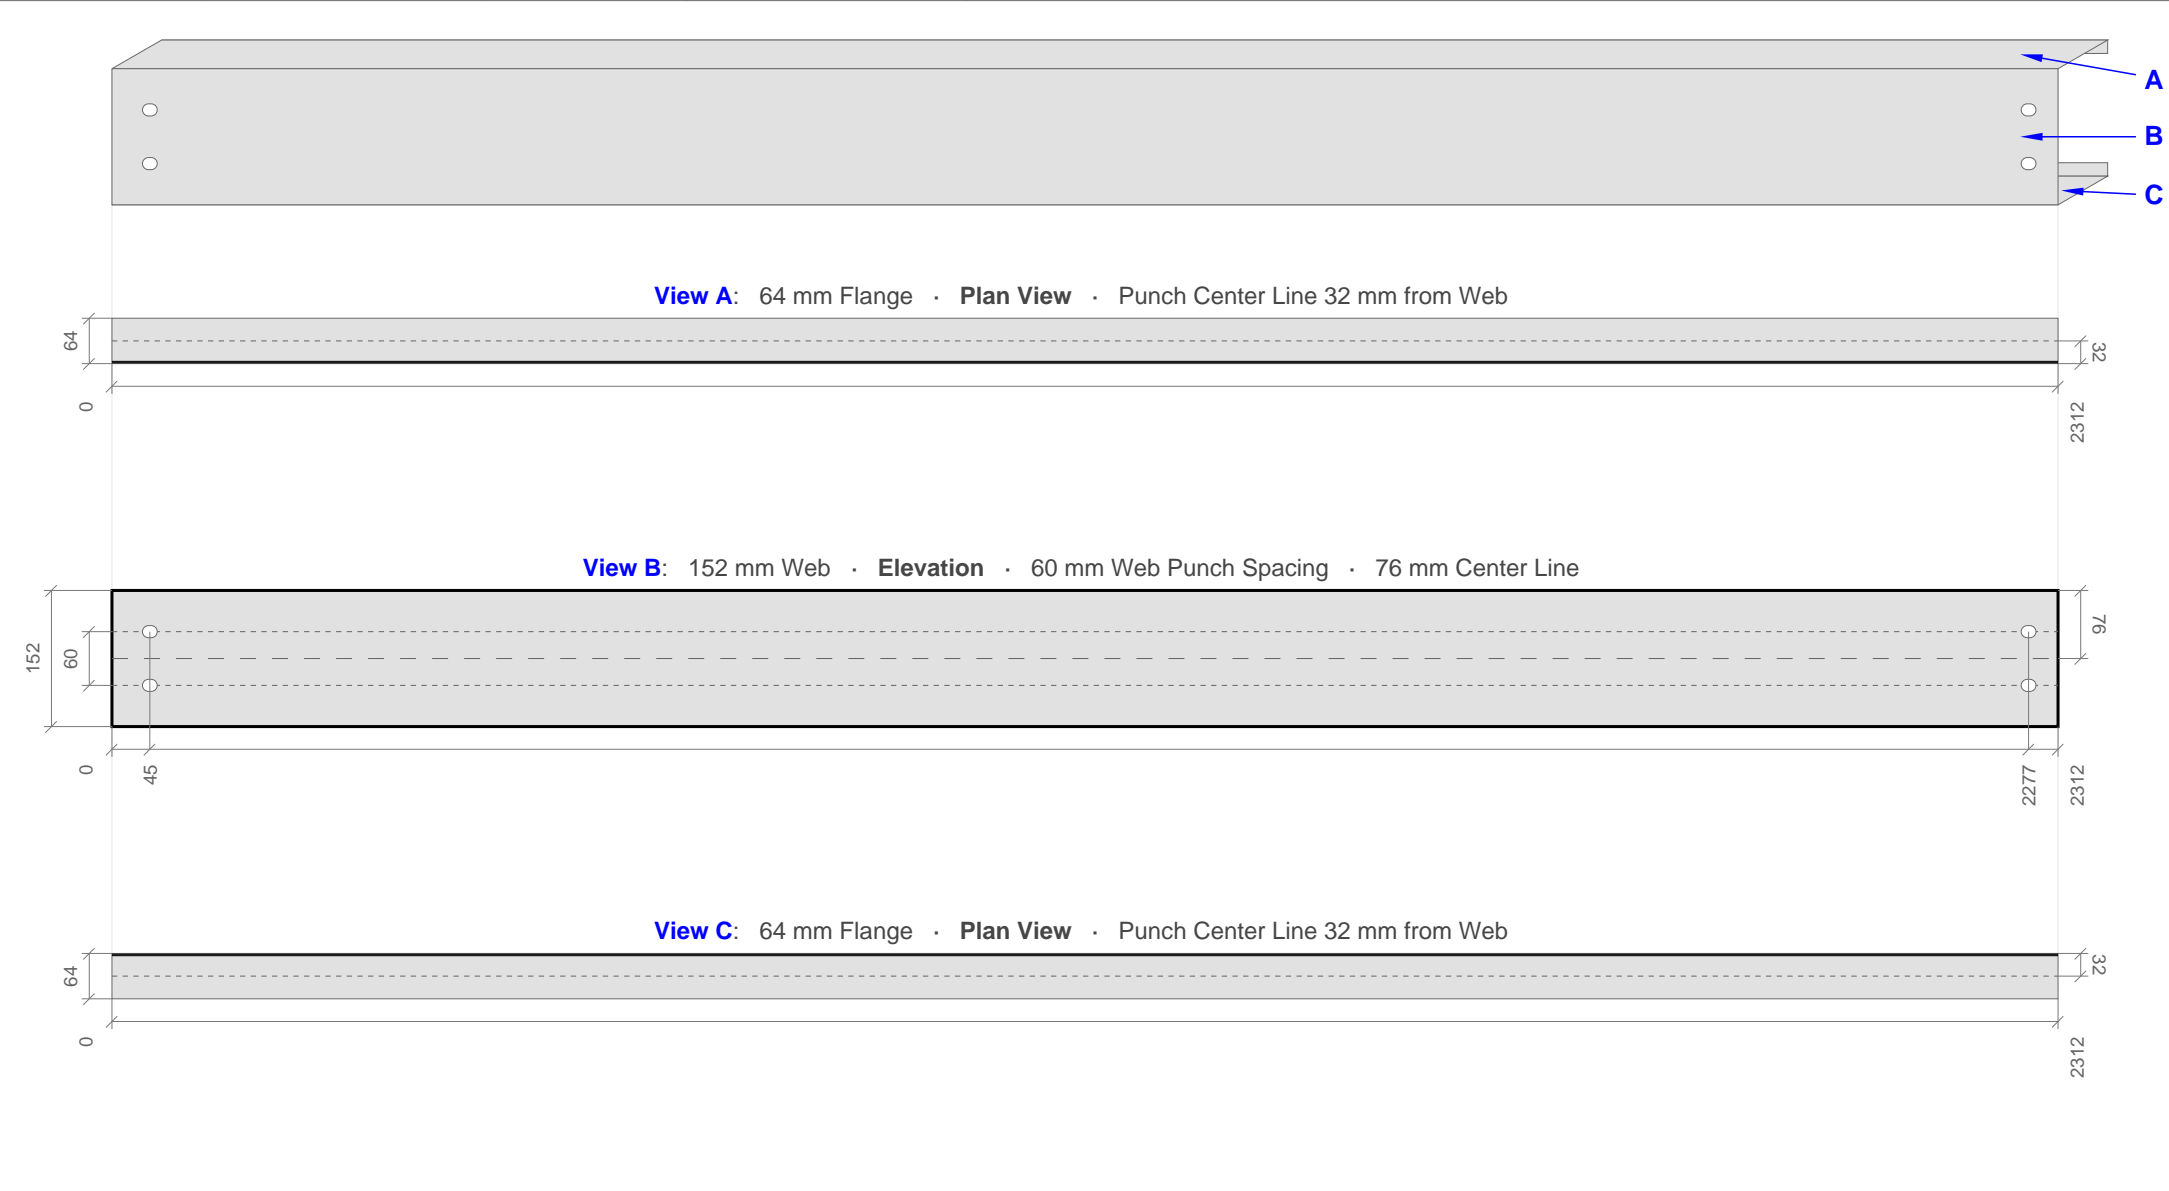

	PROJECT: Example 4864 x 10000 x 3000 3.0 kPa Mezzanine Floor	PROJECT NUMBER: 2911	© 2022 dm3 Solutions. The Information contained herein is Proprietary, Confidential and the Sole Property of dm3 Solutions. Reproduction in part or in whole is Prohibited without written approval. Unless specified otherwise, dimensions are in millimetres & drawings are not to scale. <a href="https://dm3solutions.com">Powered by dm3Solutions.com</a>			
	CLIENT: Example Customer	DRAWN BY: dm3 Solutions				
	ADDRESS: Example Street, Suburb WA 6000	DRAWN DATE: 2022-07-20	ISSUE: 1	SIZE: A4	SCALE: NTS	PAGE NUMBER 7 of 16


C15012 Production Drawing		Length	2312 mm	Mark: J1.2,J4.2
Product Code	PC15012P	Mass	93.544 kg	
Quantity	14	Elongated Holes	18 x 22 mm	

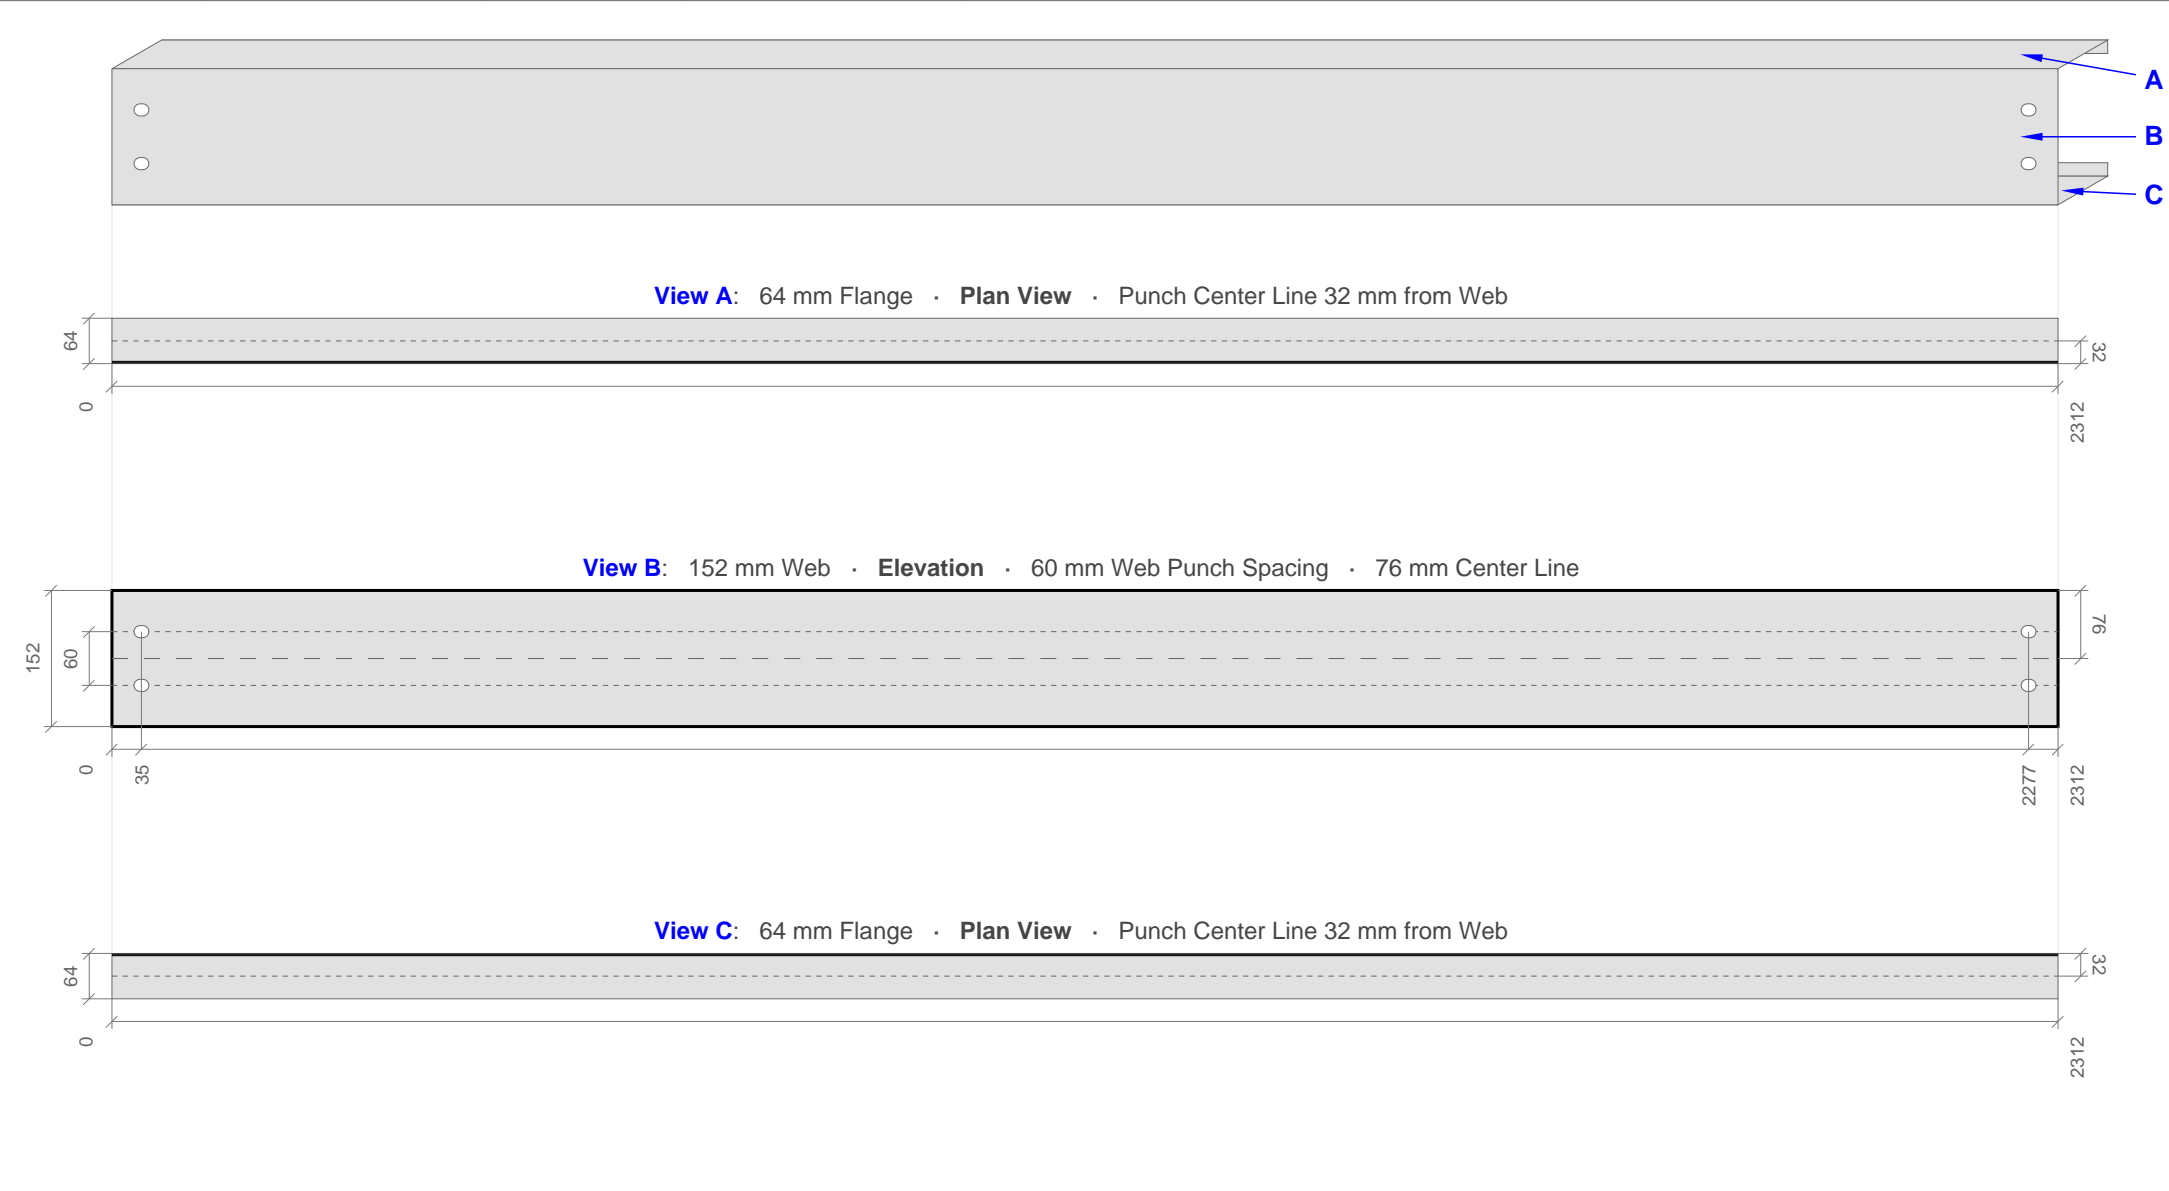


	PROJECT: Example 4864 x 10000 x 3000 3.0 kPa Mezzanine Floor	PROJECT NUMBER: 2911	© 2022 dm3 Solutions. The Information contained herein is Proprietary, Confidential and the Sole Property of dm3 Solutions. Reproduction in part or in whole is Prohibited without written approval. Unless specified otherwise, dimensions are in millimetres & drawings are not to scale. <a href="https://dm3solutions.com">Powered by dm3Solutions.com</a>			
	CLIENT: Example Customer	DRAWN BY: dm3 Solutions				
	ADDRESS: Example Street, Suburb WA 6000	DRAWN DATE: 2022-07-20	ISSUE: 1	SIZE: A4	SCALE: NTS	PAGE NUMBER 8 of 16




C15012 Production Drawing		Length	2262 mm	Mark: J2.1,J2.2,J2.3,J3.1,J3.2,J3.3
Product Code	PC15012P	Mass	91.521 kg	
Quantity	14	Elongated Holes	18 x 22 mm	

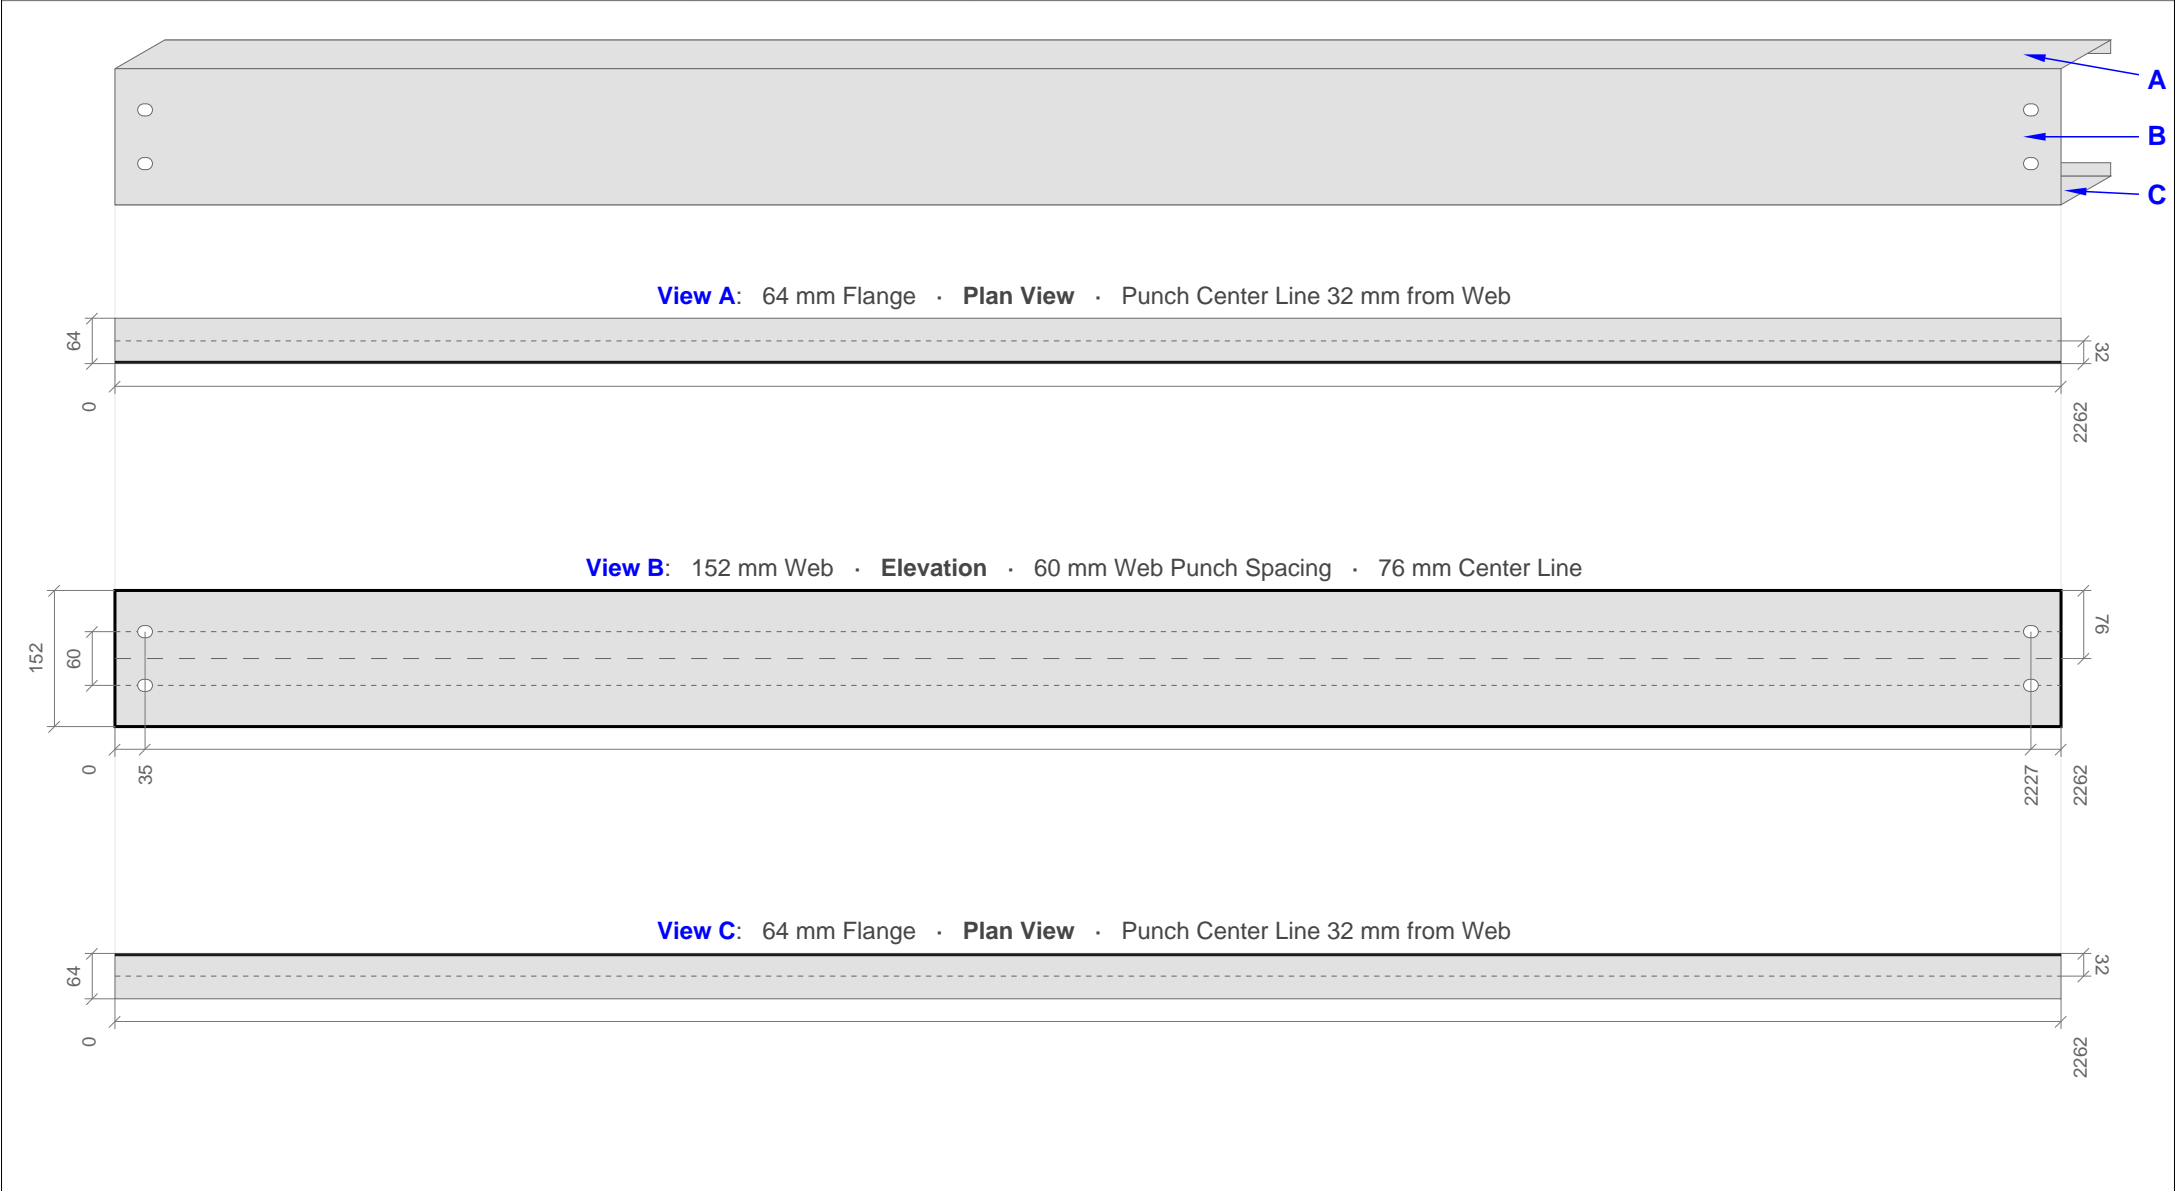


	PROJECT: Example 4864 x 10000 x 3000 3.0 kPa Mezzanine Floor	PROJECT NUMBER: 2911	© 2022 dm3 Solutions. The Information contained herein is Proprietary, Confidential and the Sole Property of dm3 Solutions. Reproduction in part or in whole is Prohibited without written approval. Unless specified otherwise, dimensions are in millimetres & drawings are not to scale. <a href="https://dm3solutions.com">Powered by dm3Solutions.com</a>			
	CLIENT: Example Customer	DRAWN BY: dm3 Solutions				
	ADDRESS: Example Street, Suburb WA 6000	DRAWN DATE: 2022-07-20	ISSUE: 1	SIZE: A4	SCALE: NTS	PAGE NUMBER 9 of 16


C15012 Production Drawing		Length	2312 mm	Mark: J4.1,J4.3
Product Code	PC15012P	Mass	13.363 kg	
Quantity	2	Elongated Holes	18 x 22 mm	

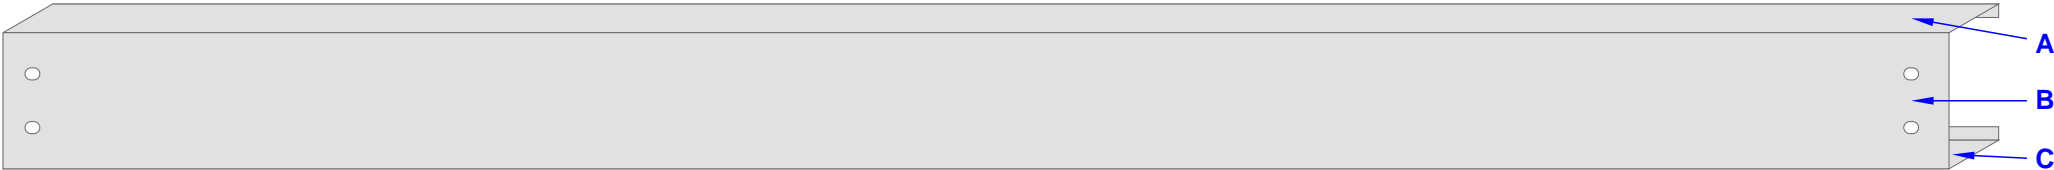


View A: 64 mm Flange · Plan View · Punch Center Line 32 mm from Web

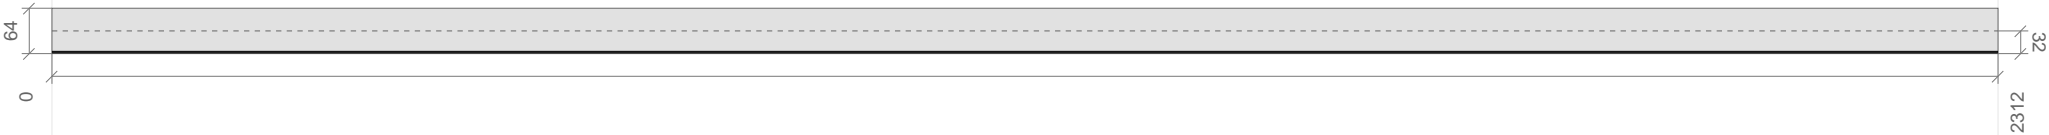


View B: 152 mm Web · Elevation · 60 mm Web Punch Spacing · 76 mm Center Line

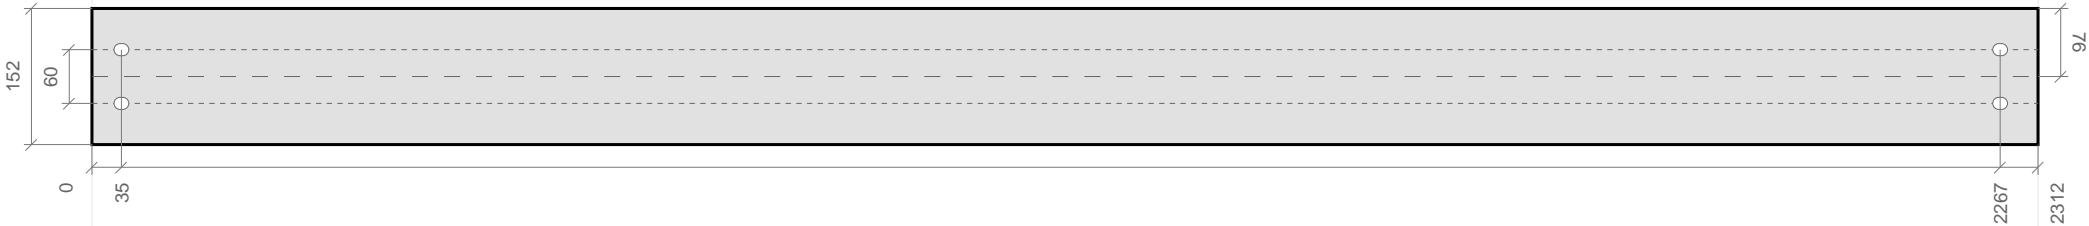



View C: 64 mm Flange · Plan View · Punch Center Line 32 mm from Web

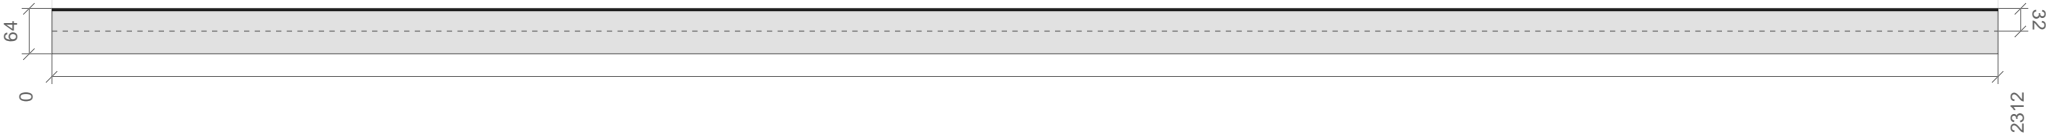


	PROJECT: Example 4864 x 10000 x 3000 3.0 kPa Mezzanine Floor	PROJECT NUMBER: 2911	© 2022 dm3 Solutions. The Information contained herein is Proprietary, Confidential and the Sole Property of dm3 Solutions. Reproduction in part or in whole is Prohibited without written approval. Unless specified otherwise, dimensions are in millimetres & drawings are not to scale. <a href="#">Powered by dm3Solutions.com</a>			
	CLIENT: Example Customer	DRAWN BY: dm3 Solutions				
	ADDRESS: Example Street, Suburb WA 6000	DRAWN DATE: 2022-07-20	ISSUE: 1	SIZE: A4	SCALE: NTS	PAGE NUMBER 10 of 16


SHS Punching Details	
Member	COL10020_3
Quantity	1
Hole Diameter	18 mm
Mark	C1.1

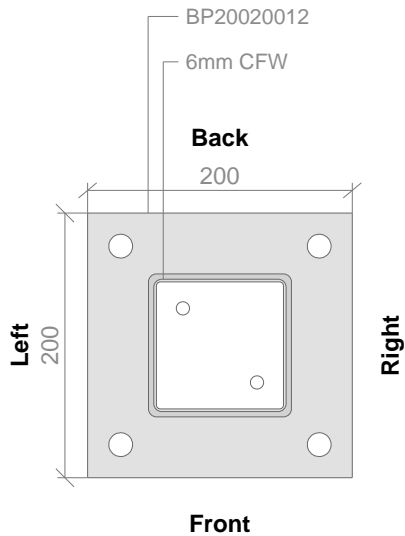


	PROJECT: Example 4864 x 10000 x 3000 3.0 kPa Mezzanine Floor	PROJECT NUMBER: 2911	© 2022 dm3 Solutions. The Information contained herein is Proprietary, Confidential and the Sole Property of dm3 Solutions. Reproduction in part or in whole is Prohibited without written approval. Unless specified otherwise, dimensions are in millimetres & drawings are not to scale. <a href="https://dm3solutions.com">Powered by dm3Solutions.com</a>			
	CLIENT: Example Customer	DRAWN BY: dm3 Solutions				
	ADDRESS: Example Street, Suburb WA 6000	DRAWN DATE: 2022-07-20	ISSUE: 1	SIZE: A4	SCALE: NTS	PAGE NUMBER 11 of 16


SHS Punching Details	
Member	COL10020_3
Quantity	5
Hole Diameter	18 mm
Mark	C1.2,C2.2,C3.2,C4.2,C5.2

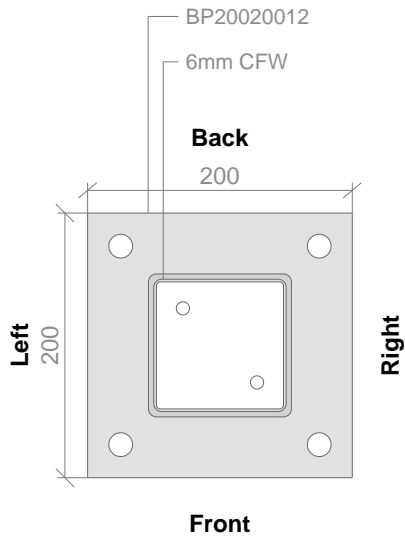


	PROJECT: Example 4864 x 10000 x 3000 3.0 kPa Mezzanine Floor	PROJECT NUMBER: 2911	© 2022 dm3 Solutions. The Information contained herein is Proprietary, Confidential and the Sole Property of dm3 Solutions. Reproduction in part or in whole is Prohibited without written approval. Unless specified otherwise, dimensions are in millimetres & drawings are not to scale. Powered by <a href="https://dm3solutions.com">dm3Solutions.com</a>			
	CLIENT: Example Customer	DRAWN BY: dm3 Solutions				
	ADDRESS: Example Street, Suburb WA 6000	DRAWN DATE: 2022-07-20	ISSUE: 1	SIZE: A4	SCALE: NTS	PAGE NUMBER 12 of 16


SHS Punching Details	
Member	COL10020_3
Quantity	1
Hole Diameter	18 mm
Mark	C1.3

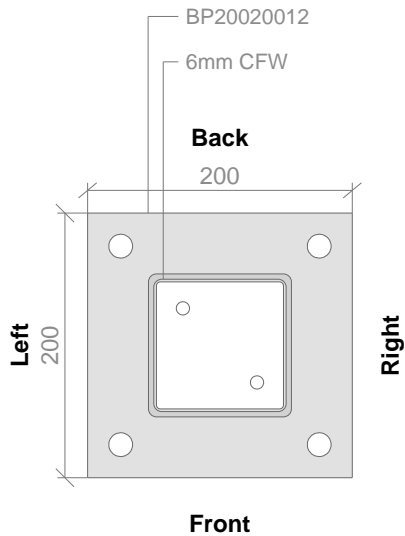


	PROJECT: Example 4864 x 10000 x 3000 3.0 kPa Mezzanine Floor	PROJECT NUMBER: 2911	© 2022 dm3 Solutions. The Information contained herein is Proprietary, Confidential and the Sole Property of dm3 Solutions. Reproduction in part or in whole is Prohibited without written approval. Unless specified otherwise, dimensions are in millimetres & drawings are not to scale. <a href="https://dm3solutions.com">Powered by dm3Solutions.com</a>			
	CLIENT: Example Customer	DRAWN BY: dm3 Solutions				
	ADDRESS: Example Street, Suburb WA 6000	DRAWN DATE: 2022-07-20	ISSUE: 1	SIZE: A4	SCALE: NTS	PAGE NUMBER 13 of 16


SHS Punching Details	
Member	COL10020_3
Quantity	6
Hole Diameter	18 mm
Mark	C2.1,C2.3,C3.1,C3.3,C4.1,C4.3

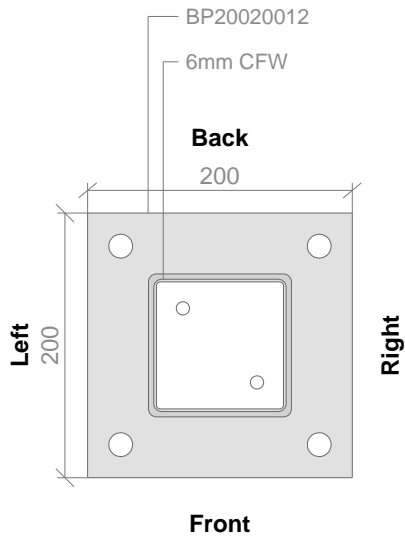


	PROJECT: Example 4864 x 10000 x 3000 3.0 kPa Mezzanine Floor	PROJECT NUMBER: 2911	© 2022 dm3 Solutions. The Information contained herein is Proprietary, Confidential and the Sole Property of dm3 Solutions. Reproduction in part or in whole is Prohibited without written approval. Unless specified otherwise, dimensions are in millimetres & drawings are not to scale. <a href="https://dm3solutions.com">Powered by dm3Solutions.com</a>			
	CLIENT: Example Customer	DRAWN BY: dm3 Solutions				
	ADDRESS: Example Street, Suburb WA 6000	DRAWN DATE: 2022-07-20	ISSUE: 1	SIZE: A4	SCALE: NTS	PAGE NUMBER 14 of 16


SHS Punching Details	
Member	COL10020_3
Quantity	1
Hole Diameter	18 mm
Mark	C5.1

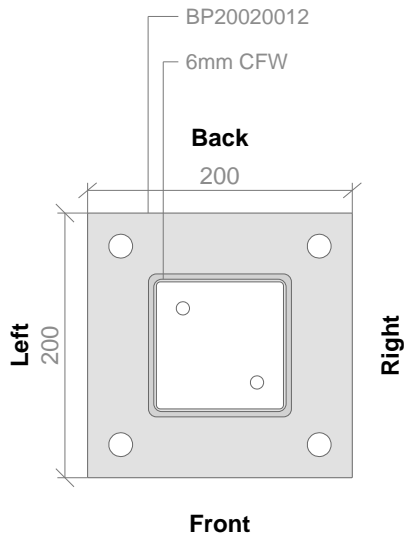

	PROJECT: Example 4864 x 10000 x 3000 3.0 kPa Mezzanine Floor	PROJECT NUMBER: 2911	© 2022 dm3 Solutions. The Information contained herein is Proprietary, Confidential and the Sole Property of dm3 Solutions. Reproduction in part or in whole is Prohibited without written approval. Unless specified otherwise, dimensions are in millimetres & drawings are not to scale. <a href="https://dm3solutions.com">Powered by dm3Solutions.com</a>			
	CLIENT: Example Customer	DRAWN BY: dm3 Solutions				
	ADDRESS: Example Street, Suburb WA 6000	DRAWN DATE: 2022-07-20	ISSUE: 1	SIZE: A4	SCALE: NTS	PAGE NUMBER 15 of 16

SHS Punching Details	
Member	COL10020_3
Quantity	1
Hole Diameter	18 mm
Mark	C5.3

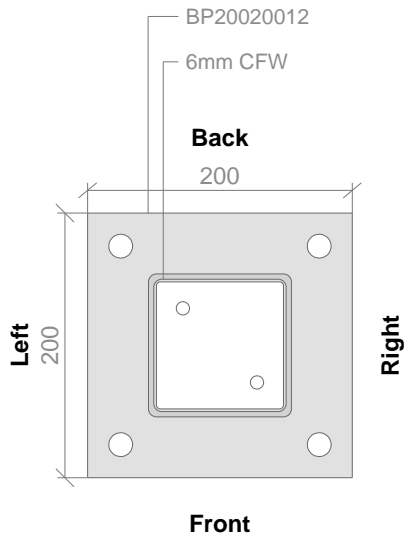

	PROJECT: Example 4864 x 10000 x 3000 3.0 kPa Mezzanine Floor	PROJECT NUMBER: 2911	© 2022 dm3 Solutions. The Information contained herein is Proprietary, Confidential and the Sole Property of dm3 Solutions. Reproduction in part or in whole is Prohibited without written approval. Unless specified otherwise, dimensions are in millimetres & drawings are not to scale. <a href="https://dm3solutions.com">Powered by dm3Solutions.com</a>			
	CLIENT: Example Customer	DRAWN BY: dm3 Solutions				
	ADDRESS: Example Street, Suburb WA 6000	DRAWN DATE: 2022-07-20	ISSUE: 1	SIZE: A4	SCALE: NTS	PAGE NUMBER 16 of 16